


# Profil B-C2-B2

m n.p.m.

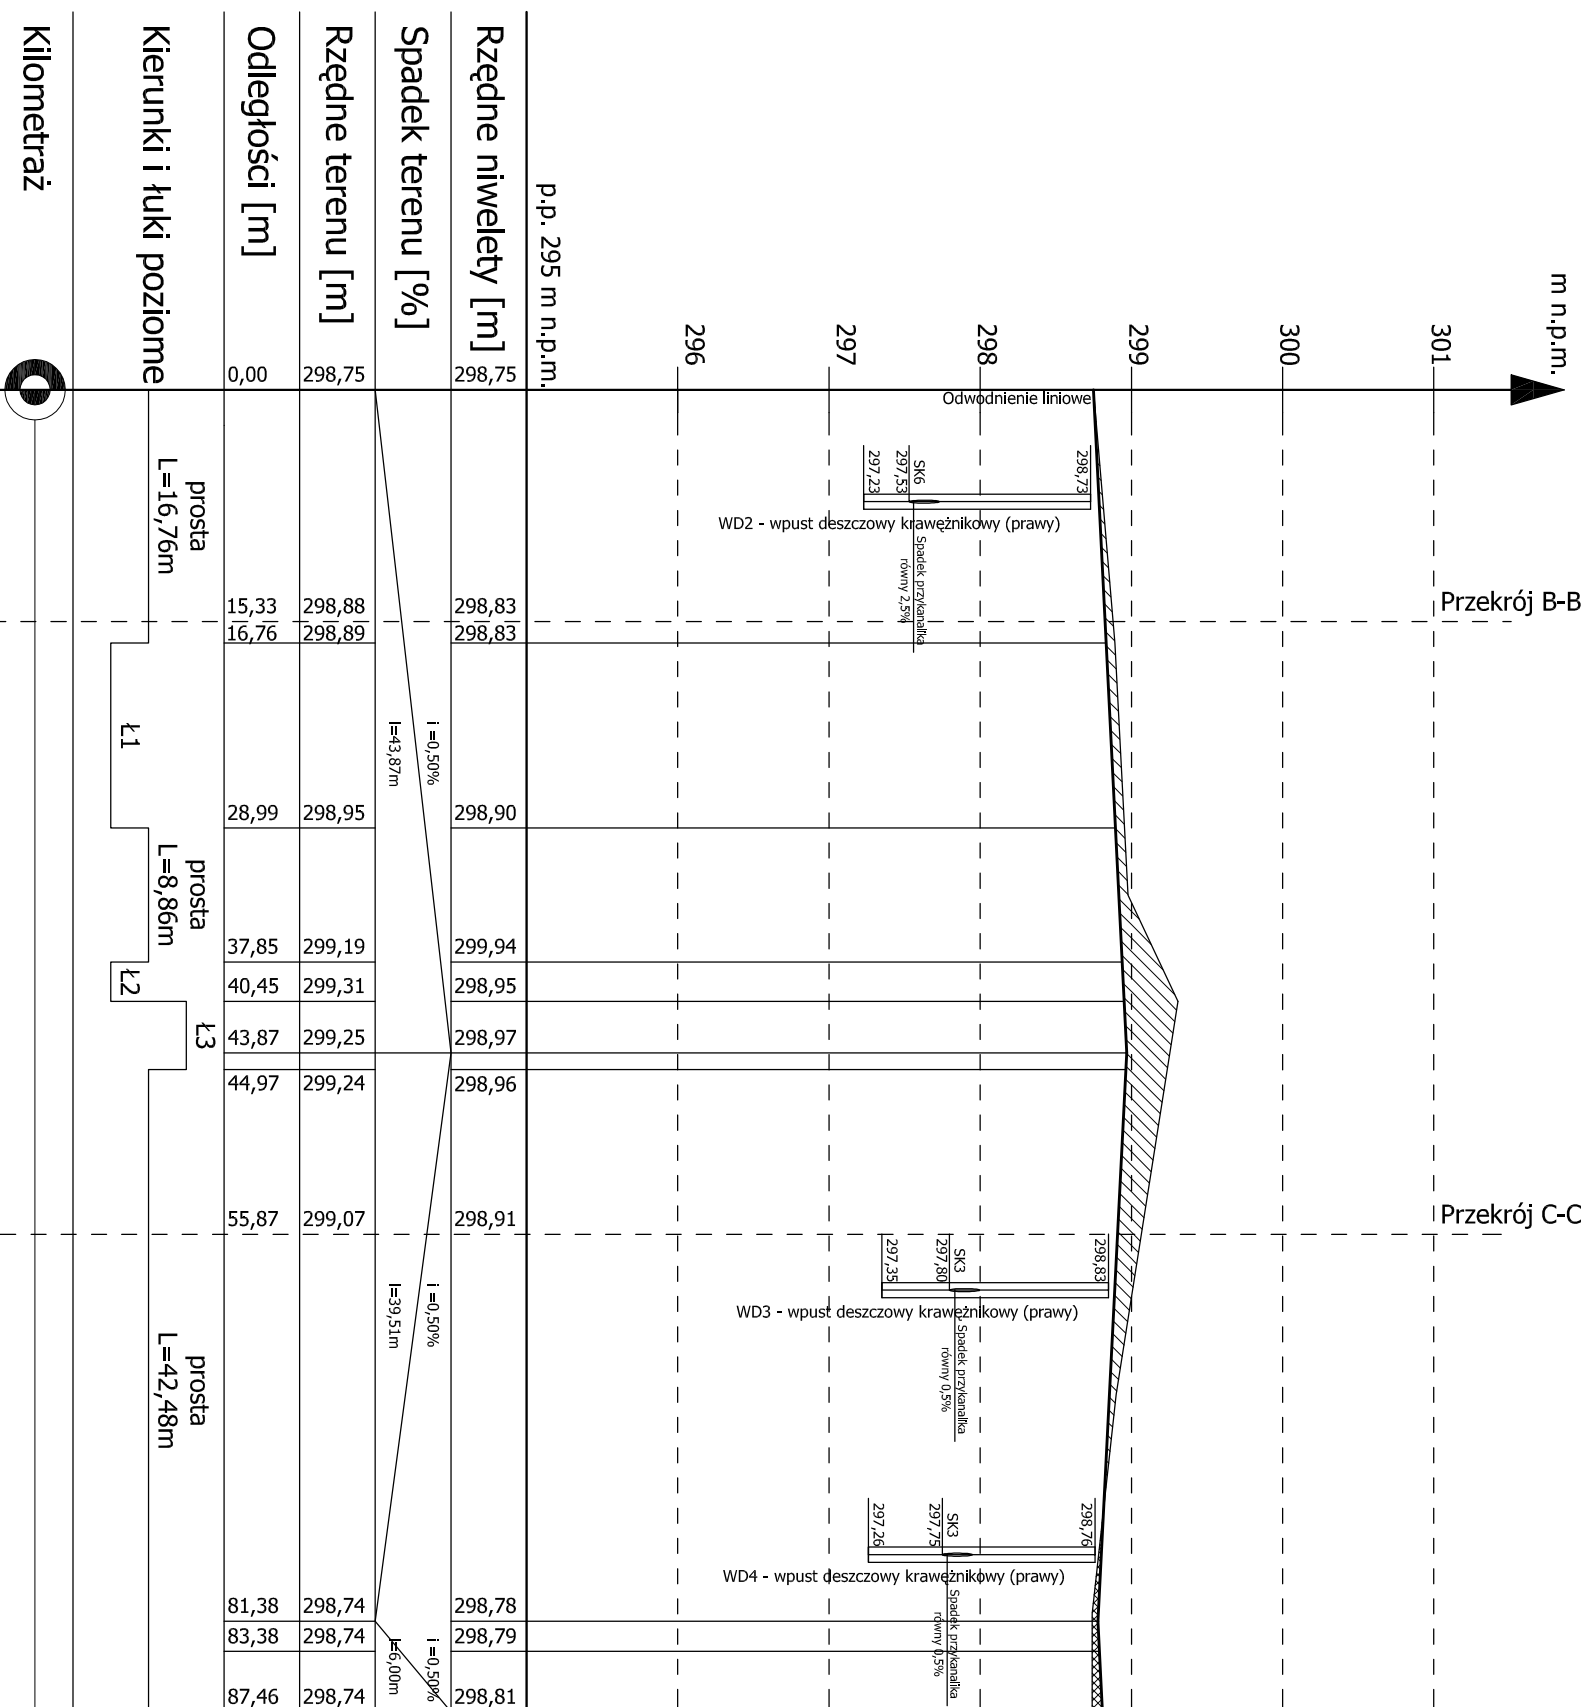

Kilometraż	Kierunki i łuki poziome	Odległości [m]	Rzędne terenu [m]	Rzędne niwelety [m]	Spadek terenu [%]
km 0,0+00,00		0,00	298,75	298,75	
L1	prosta	15,33	298,88	298,83	i = 0,50%
		16,76	298,89	298,83	
		28,99	298,95	298,90	
L2	prosta	37,85	299,19	299,94	i = 0,50%
		40,45	299,31	298,95	
		43,87	299,25	298,97	
L3	prosta	44,97	299,24	298,96	i = 0,50%
		55,87	299,07	298,91	
		81,38	298,74	298,78	
L4	prosta	83,38	298,74	298,79	i = 0,50%
		87,46	298,74	298,81	
km 0,0+83,46					
km 0,0+87,46					

R=7,75m
T=7,75m
WS=3,25m
L=12,23m
α=90°

R=3,75m
T=3,75m
WS=0,24m
L=2,60m
α=140°

R=6,00m
T=6,00m
WS=0,34m
L=4,52m
α=142°

<b>PRO</b> Admini	<b>Pro-Admini S. C.</b>		
	43-410 Zabrzydowice, ul. Kochanowskiego 46		
Projektant	mgr inż. Alina Kopic-Zajac	Nr upr.	101/84
Asystent projektanta	inż. Lukasz Targosz		---/--
Nazwa opracowania	Rewitalizacja nieruchomości przy ulicy Limanowskiego w Cieszyne. Budowa parkingu publicznego.		
Investor	Gmina Cieszyn		Skala 1:500/50
Nazwa rysunku	43-400 Cieszyn, Rynek 1		Data IV 2009 r.
	Profil B-C2-B2		Nr rys. 3