


m nrm

II - II'

m nrm

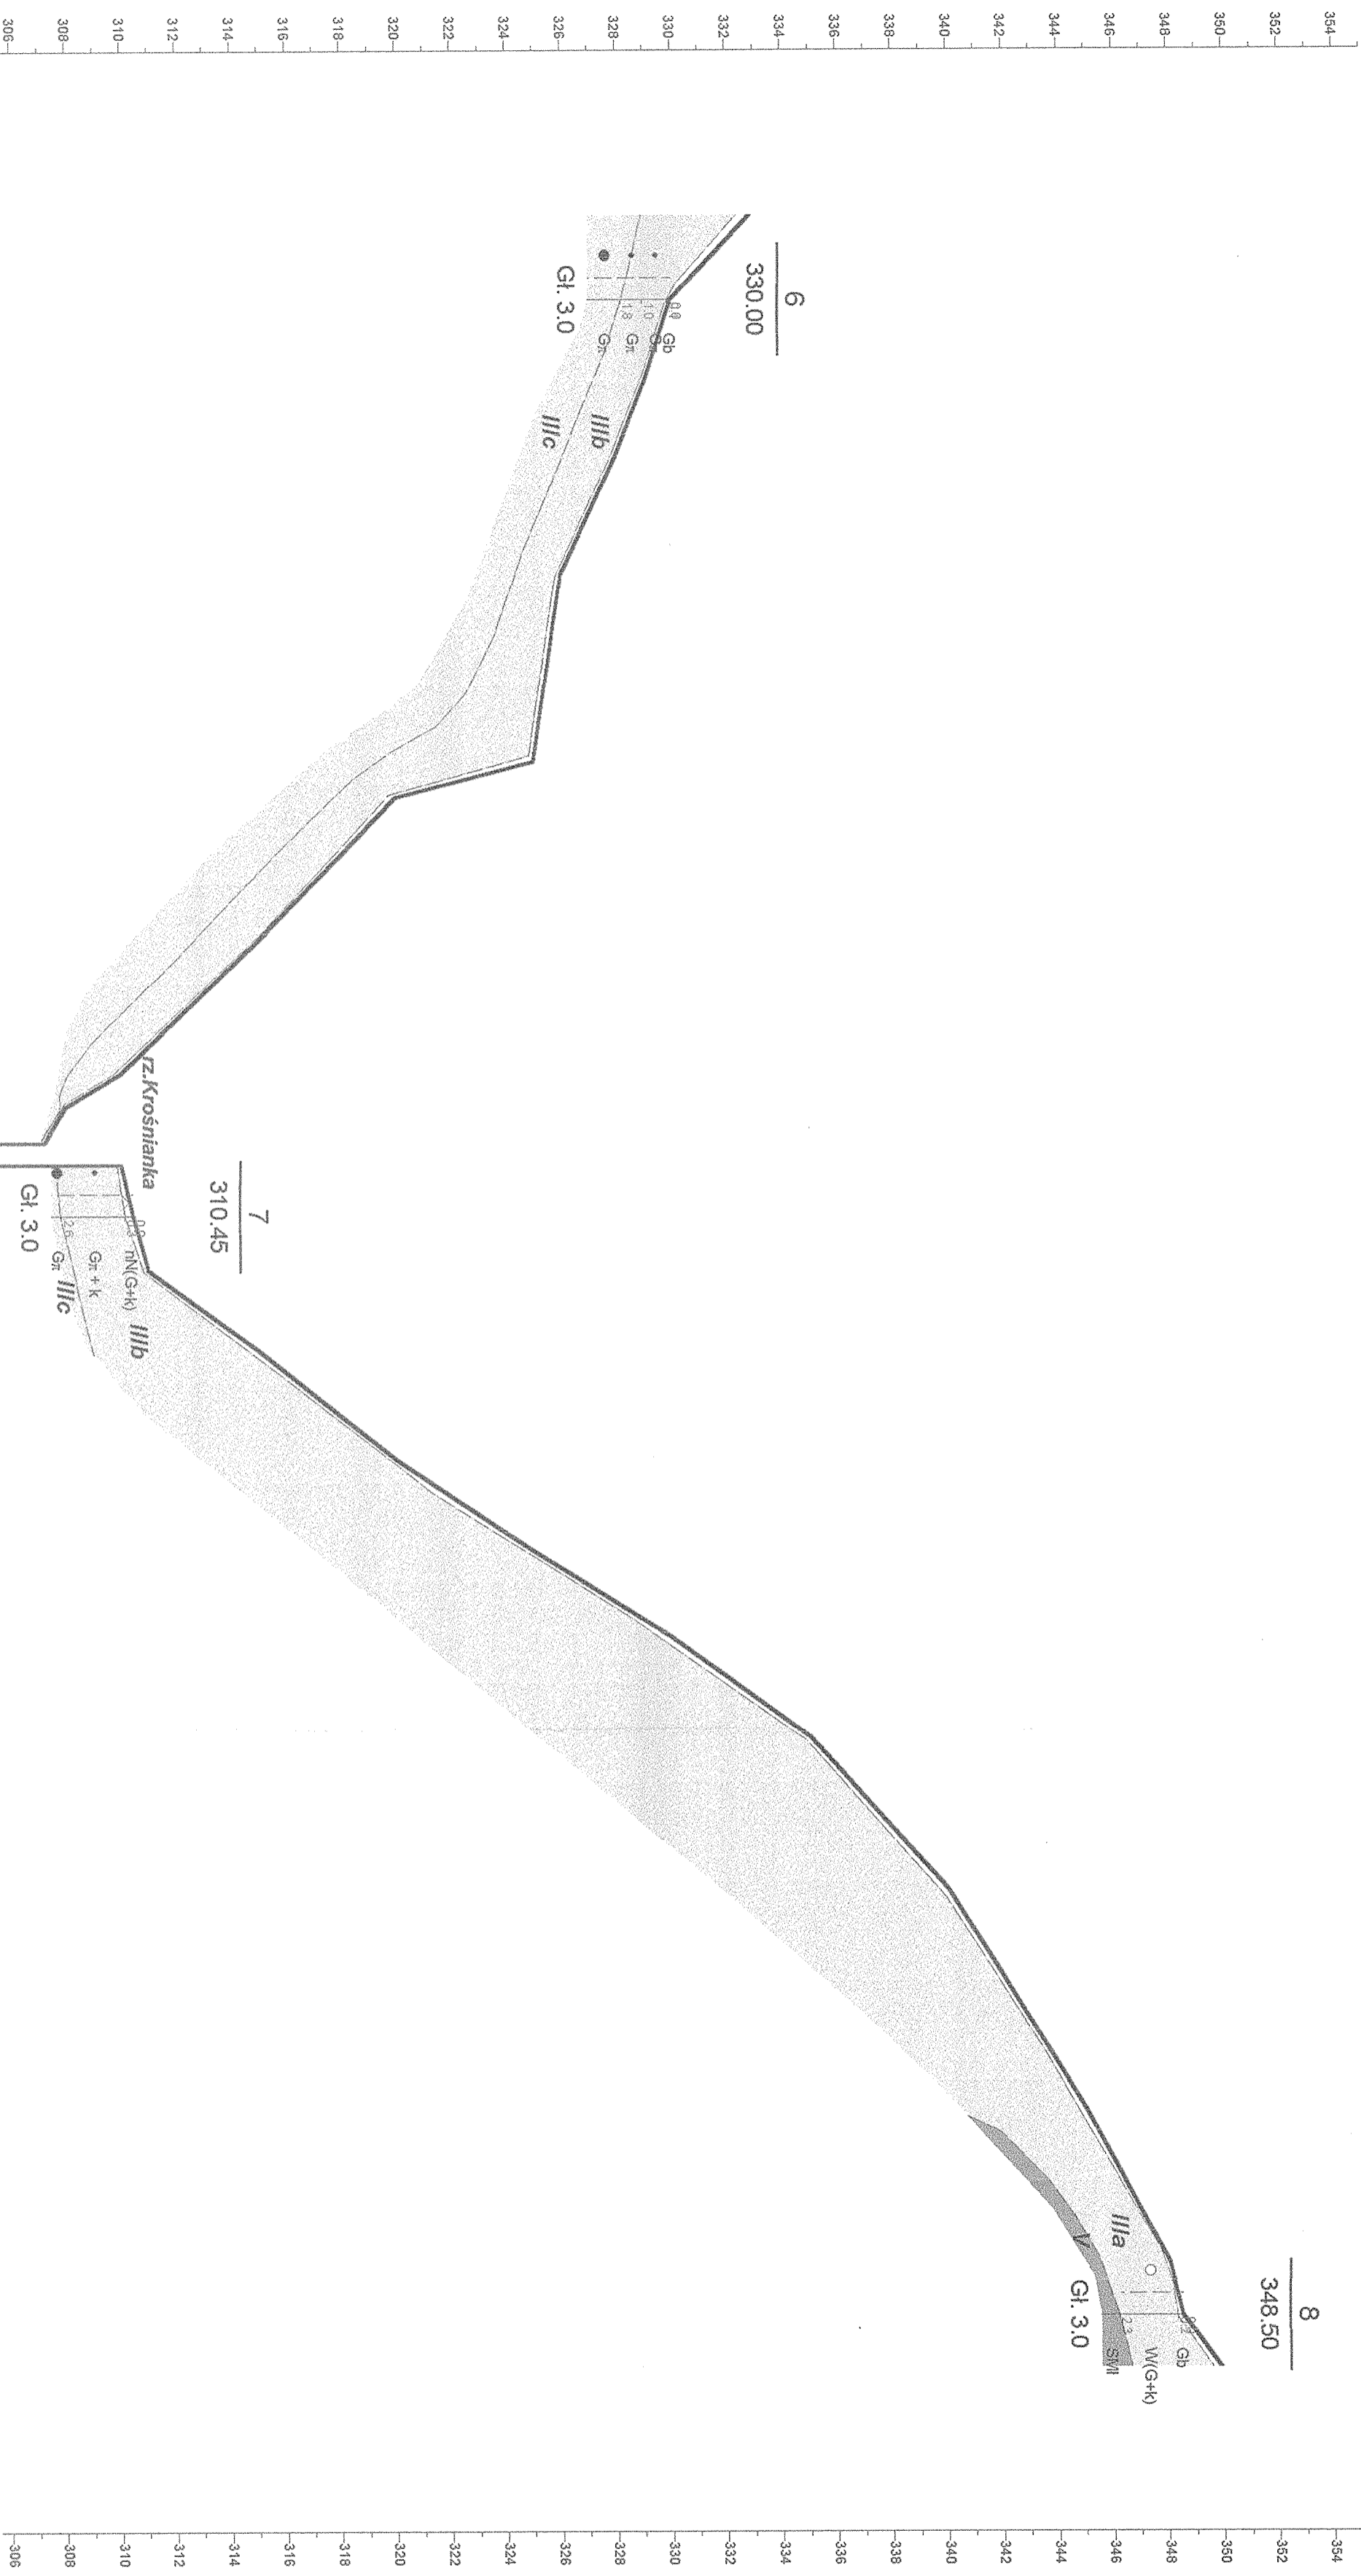

Skala
1: 200
2000

6 331.49m 7 398.12m 8